


TYPICAL STREET CROSS SECTION

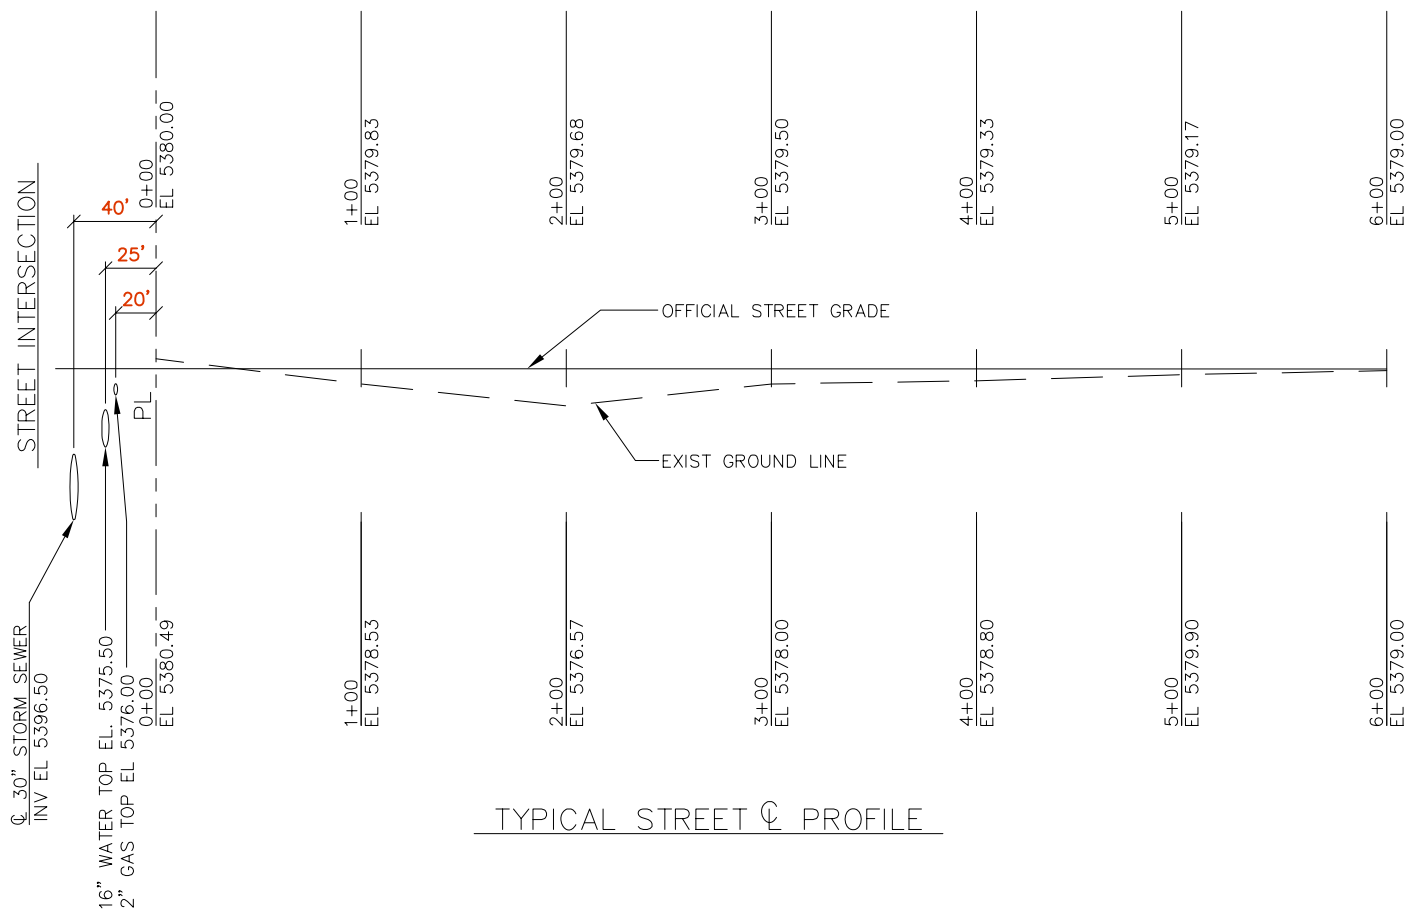

TYPICAL STREET CL PROFILE

DATE
7/2006

DRAWING
D.1W

PLATTE CANYON
WATER & SANITATION DISTRICT

TYPICAL STREET CROSS
SECTION AND STREET
CENTERLINE PROFILE